


File name: C:\Users\G63519832\OneDrive\Documents\CY-City Centre Approaches - Documents\03 WIPRE DEVELOPMENT\03 DRAWINGS\CYA-WSP-OUS-MKG-DR-CH-0101.DWG, printed on 24 October 2025 14:49:13, by: Sargol, Connor

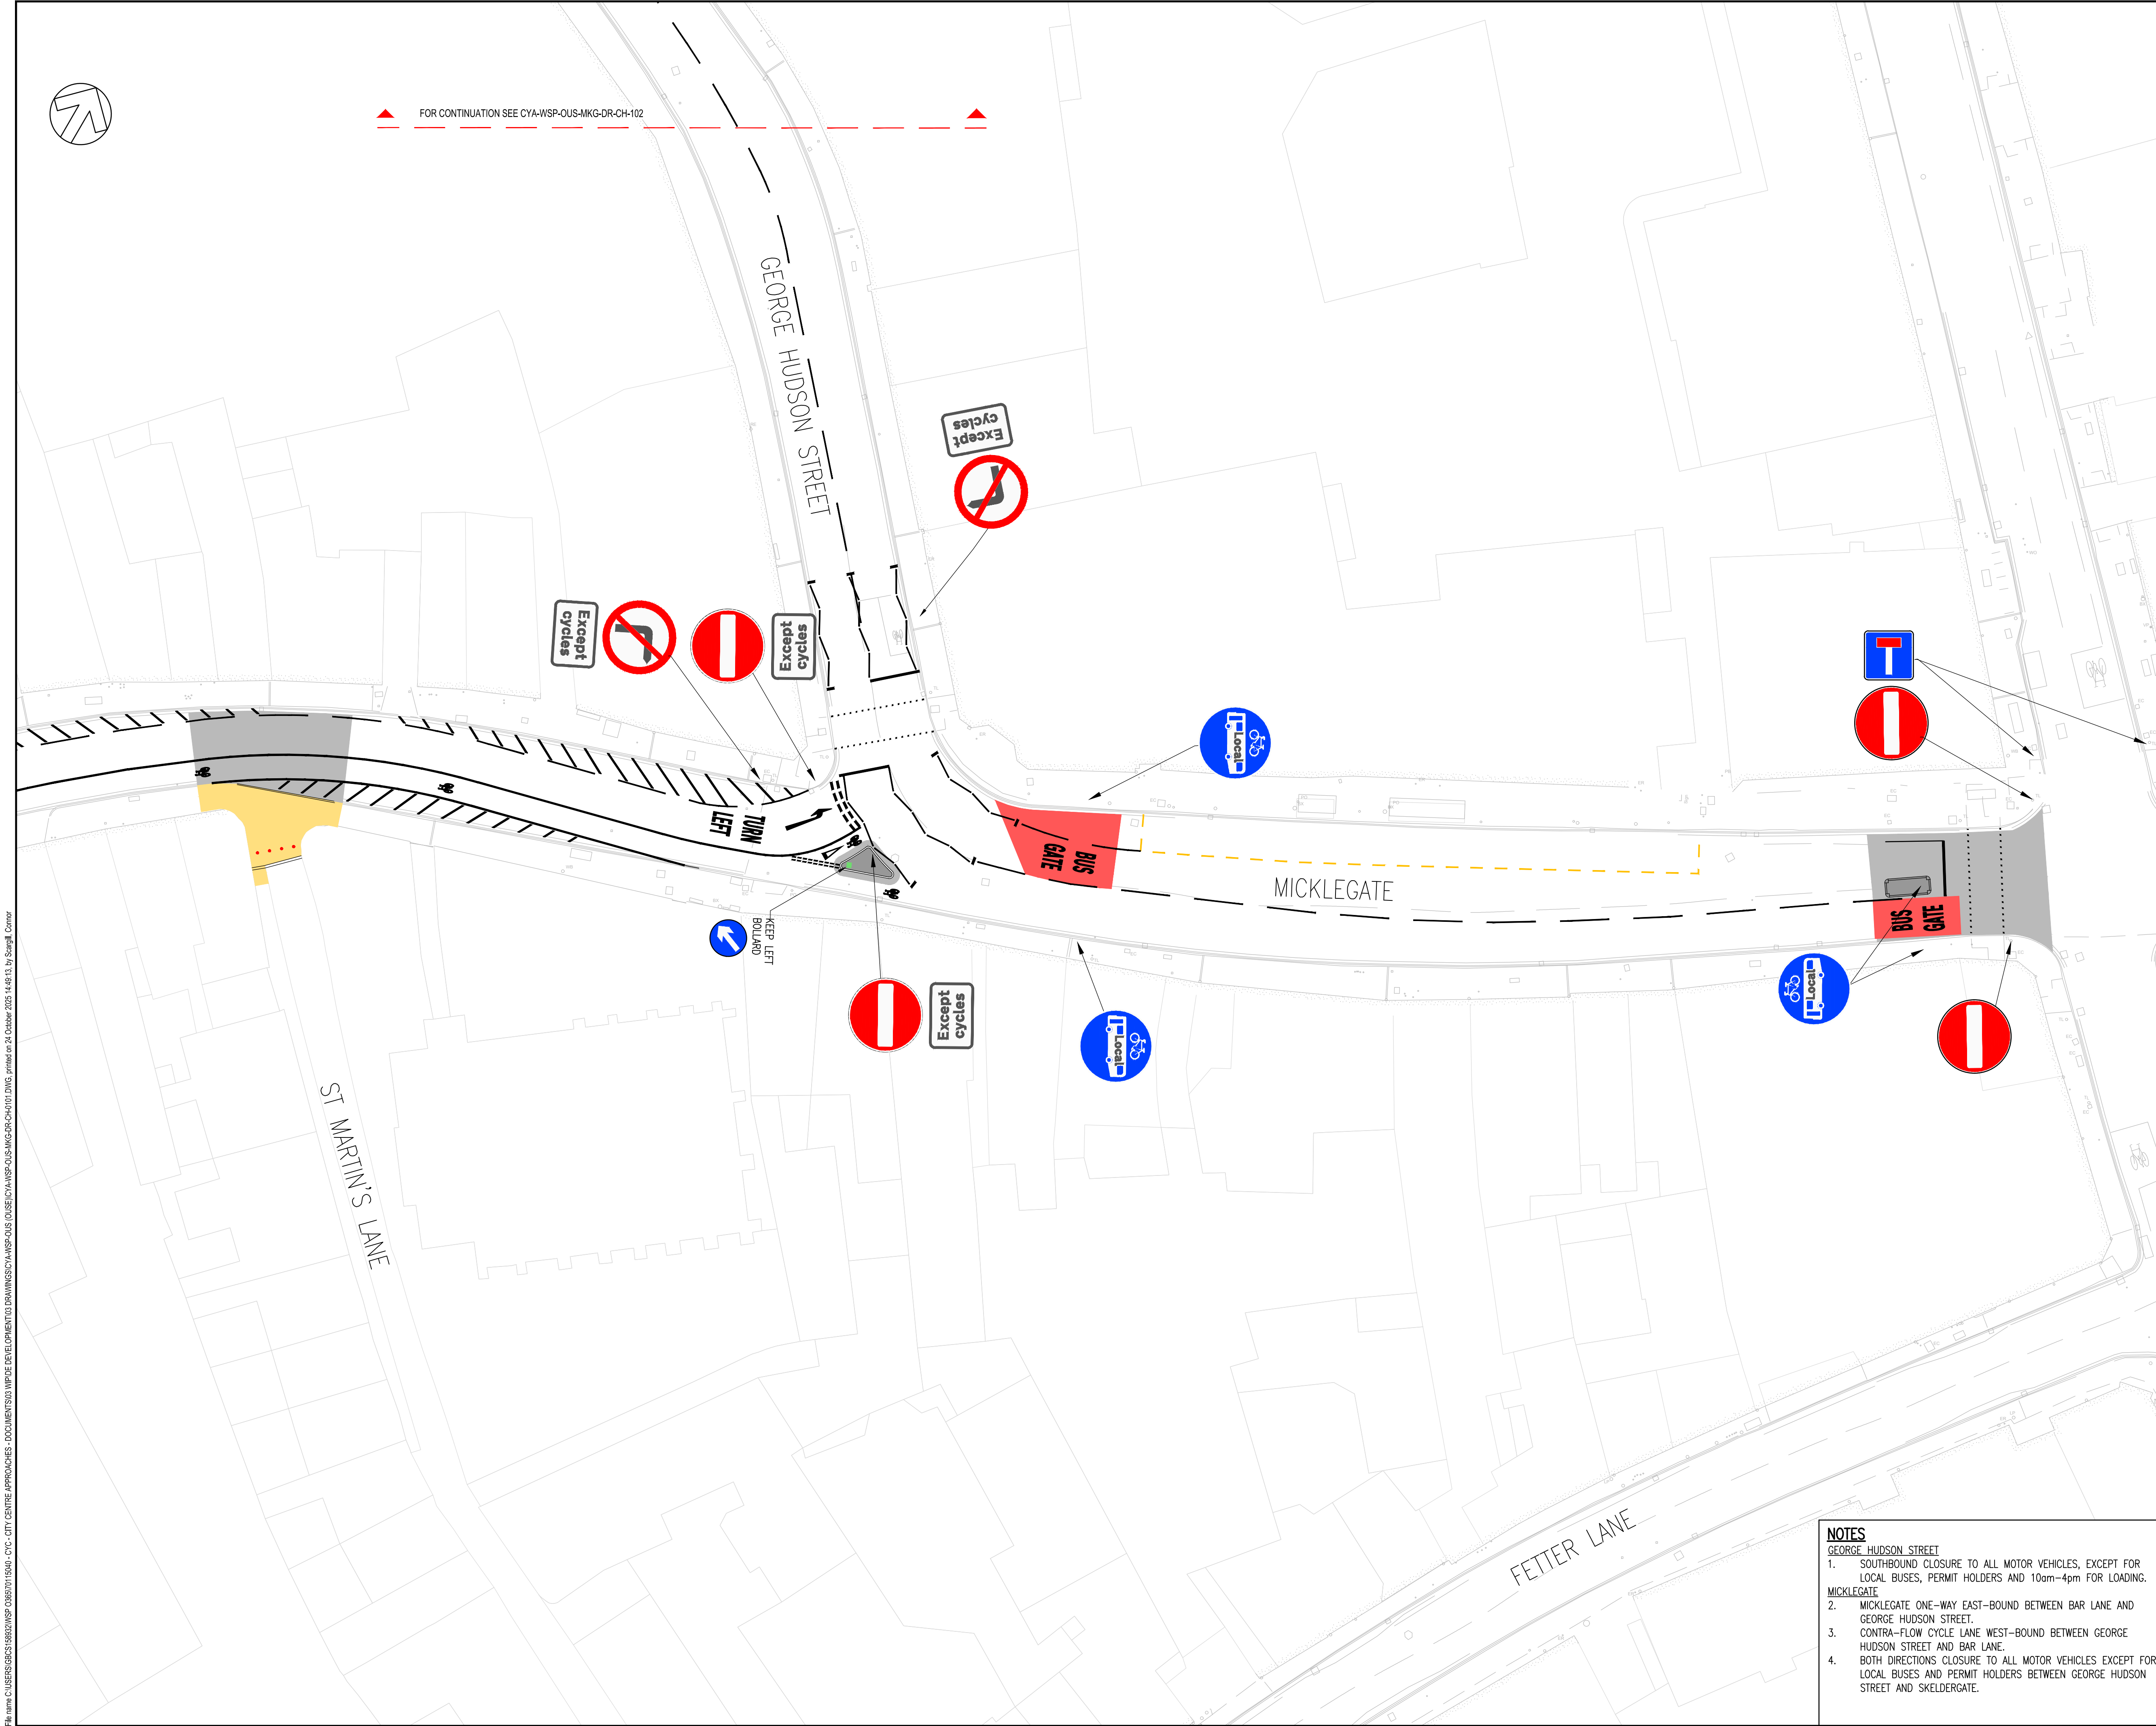

DO NOT SCALE

KEY

- PROPOSED KERBLINE
- CARRIAGeways – REFER TO 700 SERIES FOR EXTENT AND TYPE OF PAVEMENT WORKS
- NATURAL STONE FOOTWAYS – REFER TO 1100 SERIES FOR EXTENT AND FINISHES OF KERBS AND FOOTWAYS
- ASPHALT FOOTWAYS – REFER TO 1100 SERIES FOR EXTENT AND FINISHES OF KERBS AND FOOTWAYS
- PROPOSED BOLLARDS

UNTIL TECHNICAL APPROVAL HAS BEEN OBTAINED FROM THE RELEVANT LOCAL AUTHORITIES OR STATUTORY BODIES, IT SHOULD BE UNDERSTOOD THAT ALL DRAWINGS ARE ISSUED AS PRELIMINARY AND NOT FOR CONSTRUCTION. SHOULD THE CONTRACTOR AND / OR EMPLOYER COMMENCE WORK PRIOR TO APPROVAL BEING GIVEN, IT IS ENTIRELY AT THEIR OWN RISK.

P04	24/10/2025	CDS	MINOR SIGNAGE UPDATE	DPL	CC
P03	14/08/2025	PM	MICKLEGATE ONE WAY (EB) WITH CONTRAFLOW CYCLE LANE	DPL	CC
P02	29/04/2025	AJ	BUS GATE AMENDMENTS	DPL	CC
P01	04/12/2024	CC	FIRST ISSUE	SG	SG
REV	DATE	BY	DESCRIPTION	CHK	APP

DRAWING STATUS:

S2 - FOR INFORMATION

3 Wellington Place, Leeds, LS1 4AP, UK
T+ 44 (0) 113 395 6200, F+ 44 (0) 113 395 6201
wsp.com

CLIENT:

CITY OF YORK COUNCIL

ARCHITECT:

SITE/PROJECT:

CITY CENTRE APPROACHES

TITLE:

OUSE-03 - CITY CENTRE CENTRAL CORRIDOR
PROPOSED INTERVENTIONS
MICKLEGATE - GENERAL ARRANGEMENT
SHEET 1 OF 2

SCALE @ A1: 1:250	CHECKED: SG	APPROVED: SG
PROJECT NO: 70115040	DESIGNED: SG	DRAWN: CW
DRAWING NO: CYA-WSP-OUS-MKG-DR-CH-0101		REV: P04

© WSP UK Ltd

- NOTES**
- GEORGE HUDSON STREET
1. SOUTHBOUND CLOSURE TO ALL MOTOR VEHICLES, EXCEPT FOR LOCAL BUSES, PERMIT HOLDERS AND 10am–4pm FOR LOADING.
- MICKLEGATE
2. MICKLEGATE ONE-WAY EAST-BOUND BETWEEN BAR LANE AND GEORGE HUDSON STREET.
3. CONTRA-FLOW CYCLE LANE WEST-BOUND BETWEEN GEORGE HUDSON STREET AND BAR LANE.
4. BOTH DIRECTIONS CLOSURE TO ALL MOTOR VEHICLES EXCEPT FOR LOCAL BUSES AND PERMIT HOLDERS BETWEEN GEORGE HUDSON STREET AND SKELDERGATE.