


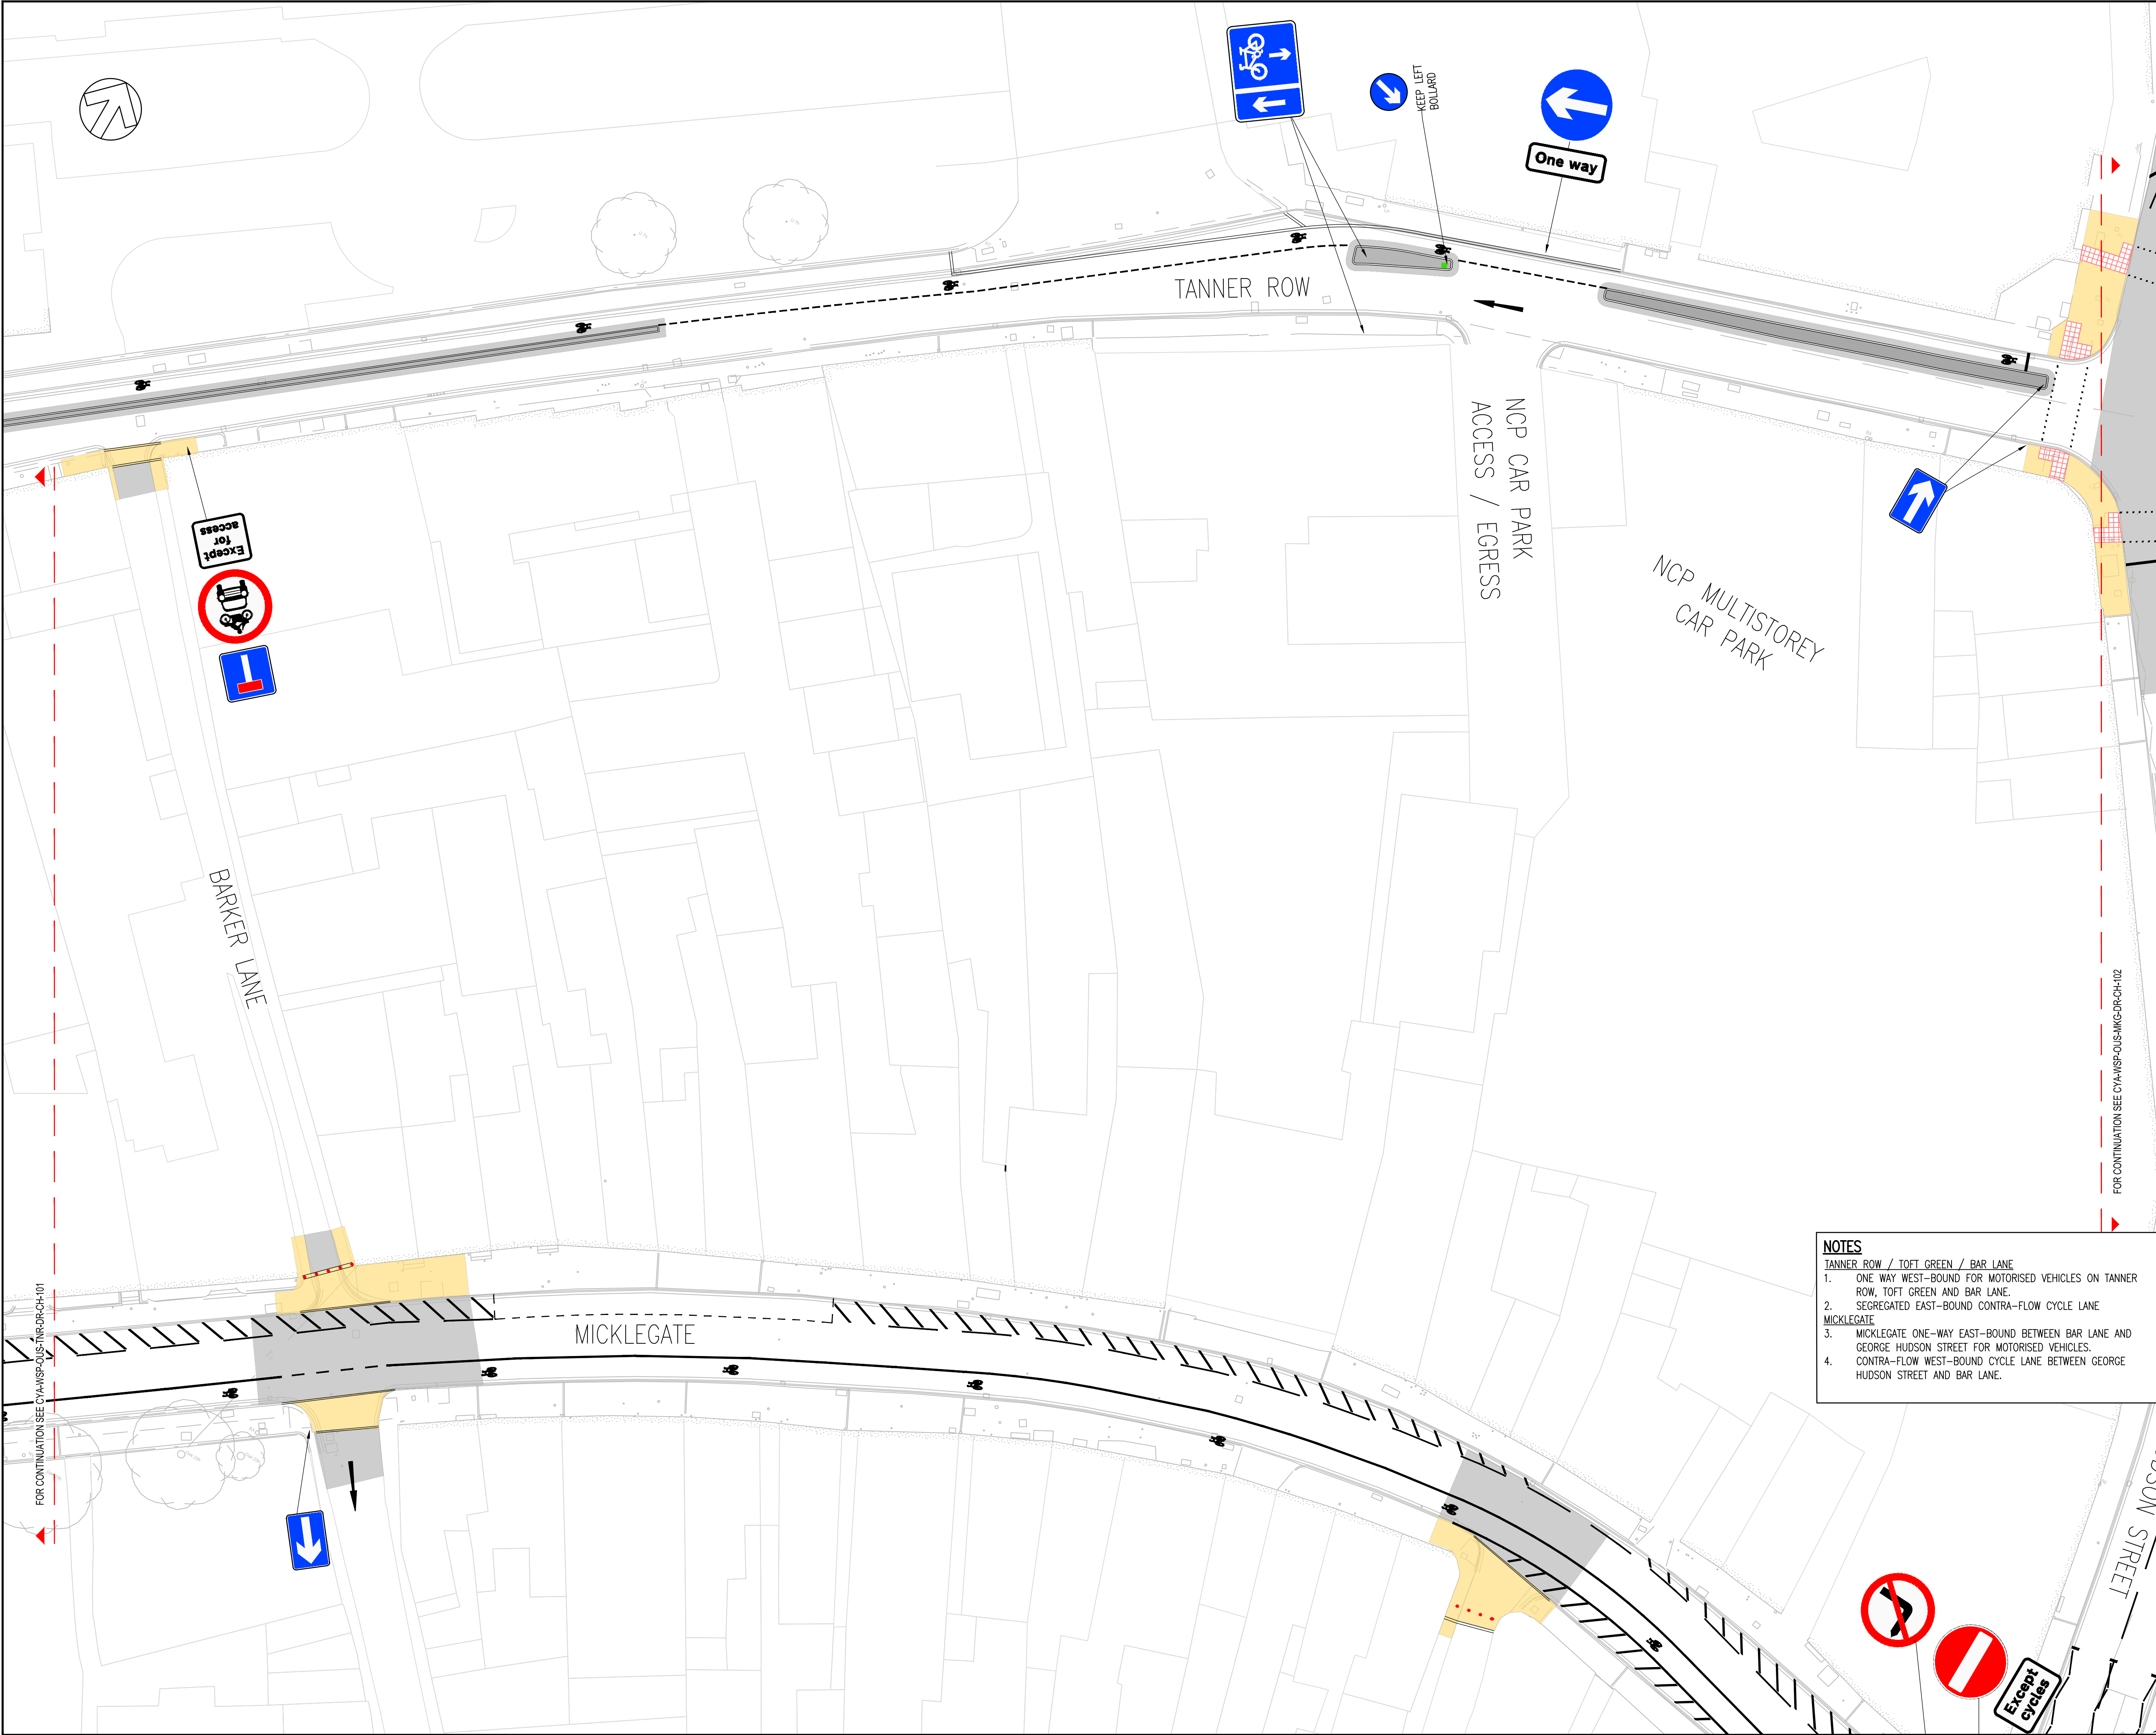

DO NOT SCALE

KEY

PROPOSED KERBLINE

CONTROLLED CROSSING RED COLOURED TACTILE PAVING

CARRIAGEWAYS – REFER TO 700 SERIES FOR EXTENT AND TYPE OF PAVEMENT WORKS

NATURAL STONE FOOTWAYS – REFER TO 1100 SERIES FOR EXTENT AND FINISHES OF KERBS AND FOOTWAYS

ASPHALT FOOTWAYS – REFER TO 1100 SERIES FOR EXTENT AND FINISHES OF KERBS AND FOOTWAYS

PROPOSED BOLLARDS

UNTIL TECHNICAL APPROVAL HAS BEEN OBTAINED FROM THE RELEVANT LOCAL AUTHORITIES OR STATUTORY BODIES, IT SHOULD BE UNDERSTOOD THAT ALL DRAWINGS ARE ISSUED AS PRELIMINARY AND NOT FOR CONSTRUCTION. SHOULD THE CONTRACTOR AND / OR EMPLOYER COMMENCE WORK PRIOR TO APPROVAL BEING GIVEN, IT IS ENTIRELY AT THEIR OWN RISK

P04	11/09/2025	PM	UPDATES TO TANNER ROW / ROUGIER STREET JUNCTION LAYOUT	DPL	CC
P03	14/08/2025	PM	MICKLEGATE ONE WAY (EB) WITH CONTRAFLOW CYCLE LANE	DPL	CC
P02	29/04/2025	AJ	LIGHT TOUCH OPTION UPDATES	DPL	CC
P01	04/12/2024	CC	FIRST ISSUE	SG	SG
REV	DATE	BY	DESCRIPTION	CHK	APP

DRAWING STATUS: S2 - FOR INFORMATION

3 Wellington Place, Leeds, LS1 4AP, UK
T+ 44 (0) 113 395 6200, F+ 44 (0) 113 395 6201
wsp.com

CLIENT: CITY OF YORK COUNCIL

ARCHITECT:

SITE/PROJECT: CITY CENTRE APPROACHES

TITLE: OUSE-03 - CITY CENTRE CENTRAL CORRIDOR
PROPOSED INTERVENTIONS
TANNER ROW - GENERAL ARRANGEMENT
SHEET 2 OF 2

SCALE @ A1: 1:250	CHECKED: SG	APPROVED: SG
PROJECT NO: 70115040	DESIGNED: SG	DRAWN: CW
DRAWING NO: CYA-WSP-OUS-TNR-DR-CH-0102		REV: P04

© WSP UK Ltd

File name: C:\USERS\GBPM14486\WSP_038670115040_CYC_CTY_CENTRE_APPROACHES_DOCUMENTS\03_WIP\DR-CH-0102.DWG, printed on 11 September 2025 12:53:36, by Miquela_Pilborena