
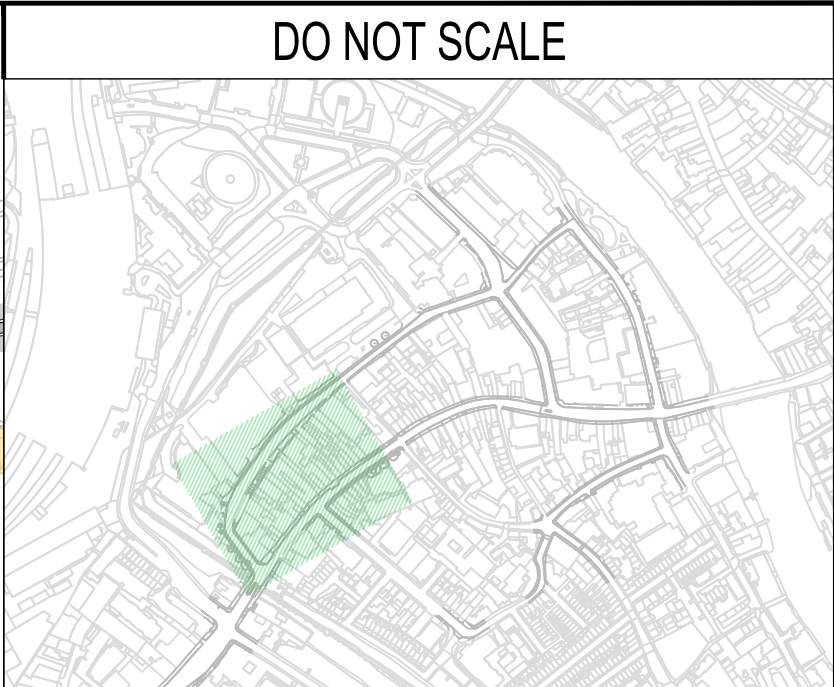


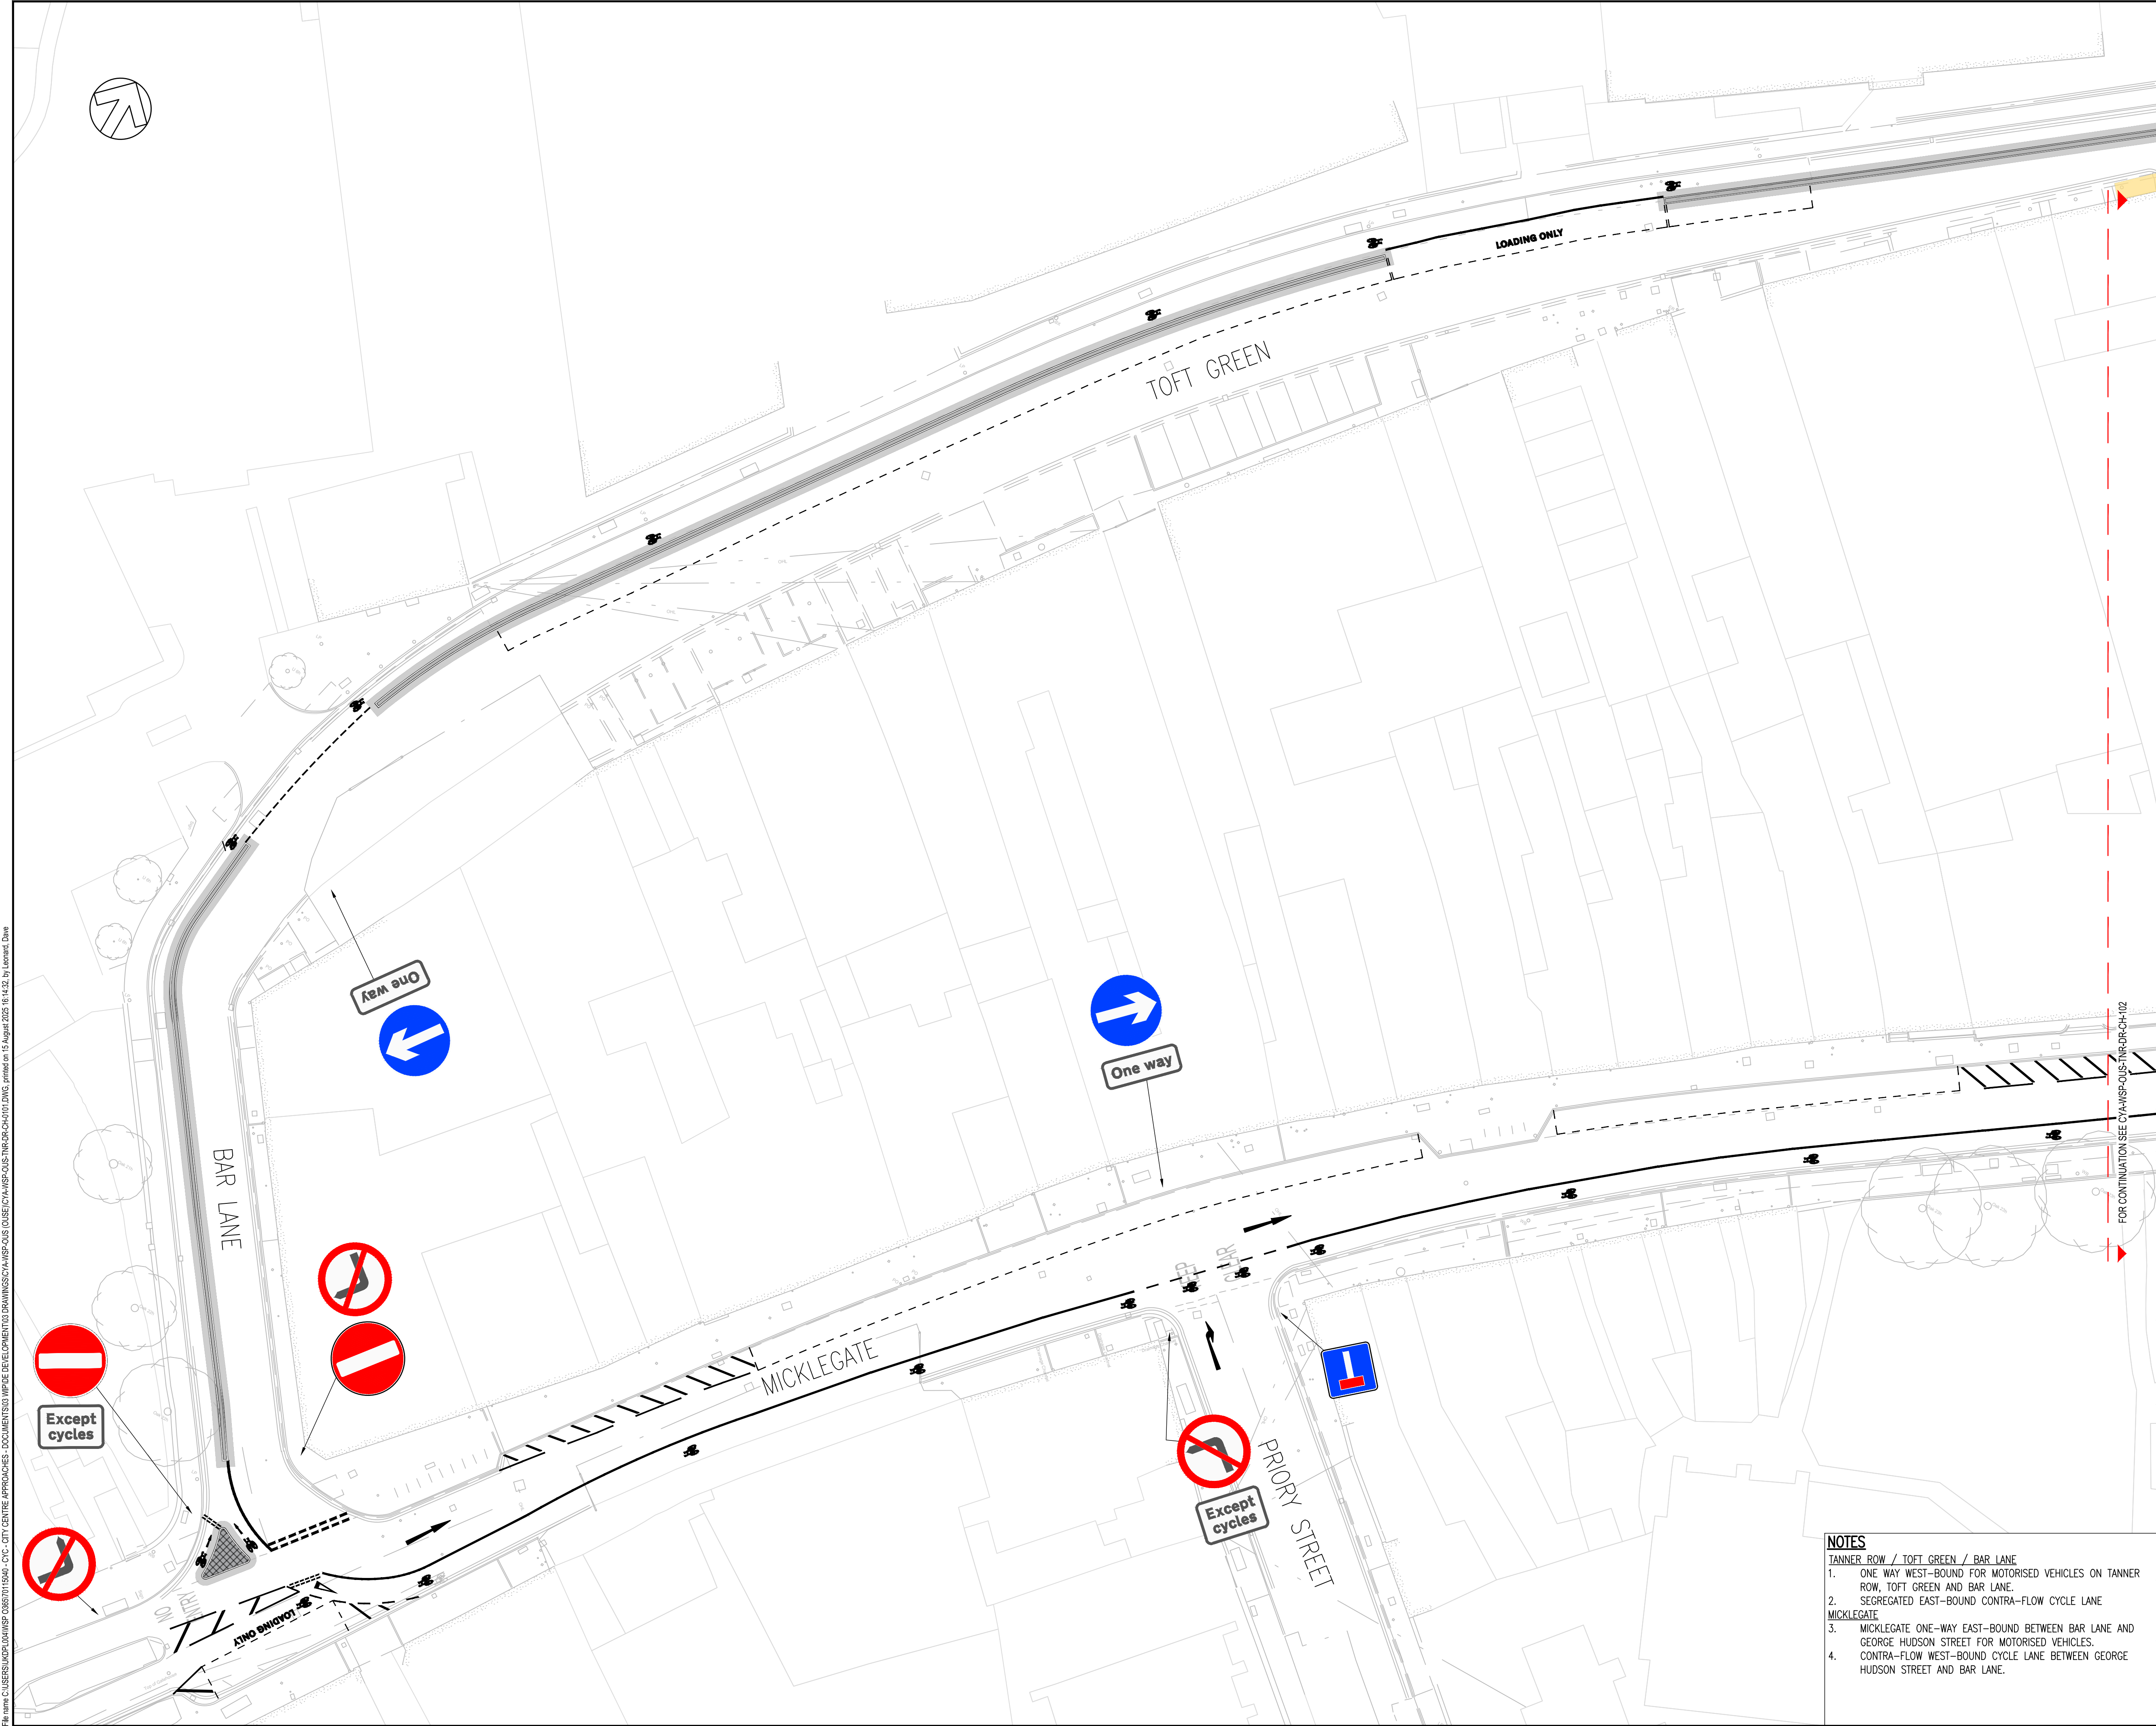

- KEY**
- PROPOSED KERBLINE
 - CARRIAGeways – REFER TO 700 SERIES FOR EXTENT AND TYPE OF PAVEMENT WORKS
 - NATURAL STONE FOOTWAYS – REFER TO 1100 SERIES FOR EXTENT AND FINISHES OF KERBS AND FOOTWAYS
 - ASPHALT FOOTWAYS – REFER TO 1100 SERIES FOR EXTENT AND FINISHES OF KERBS AND FOOTWAYS
 - PROPOSED BOLLARDS

UNTIL TECHNICAL APPROVAL HAS BEEN OBTAINED FROM THE RELEVANT LOCAL AUTHORITIES OR STATUTORY BODIES, IT SHOULD BE UNDERSTOOD THAT ALL DRAWINGS ARE ISSUED AS PRELIMINARY AND NOT FOR CONSTRUCTION. SHOULD THE CONTRACTOR AND / OR EMPLOYER COMMENCE WORK PRIOR TO APPROVAL BEING GIVEN, IT IS ENTIRELY AT THEIR OWN RISK

PO3	14/08/2025	PM	MICKLEGATE ONE WAY (EB) WITH CONTRAFLOW CYCLE LANE	DPL	CC
PO2	29/04/2025	AJ	LIGHT TOUCH OPTION UPDATES	DPL	CC
PO1	04/12/2024	CC	FIRST ISSUE	SG	SG
REV	DATE	BY	DESCRIPTION	CHK	APP

DRAWING STATUS: S2 - FOR INFORMATION

wsp

3 Wellington Place, Leeds, LS1 4AP, UK
T+ 44 (0) 113 395 6200, F+ 44 (0) 113 395 6201
wsp.com

CLIENT: CITY OF YORK COUNCIL

ARCHITECT:

SITE/PROJECT: CITY CENTRE APPROACHES

TITLE: OUSE-03 - CITY CENTRE CENTRAL CORRIDOR PROPOSED INTERVENTIONS
TANNER ROW - GENERAL ARRANGEMENT
SHEET 1 OF 2

SCALE @ A1: 1/250	CHECKED: SG	APPROVED: SG
PROJECT NO: 70115040	DESIGNED: SG	DRAWN: CW
DRAWING NO: CYA-WSP-OUS-TNR-DR-CH-0101	REV: P03	DATE: August 25
© WSP UK Ltd		

- NOTES**
- TANNER ROW / TOFT GREEN / BAR LANE
- ONE WAY WEST-BOUND FOR MOTORISED VEHICLES ON TANNER ROW, TOFT GREEN AND BAR LANE.
 - SEGREGATED EAST-BOUND CONTRA-FLOW CYCLE LANE MICKLEGATE
 - MICKLEGATE ONE-WAY EAST-BOUND BETWEEN BAR LANE AND GEORGE HUDSON STREET FOR MOTORISED VEHICLES. CONTRA-FLOW WEST-BOUND CYCLE LANE BETWEEN GEORGE HUDSON STREET AND BAR LANE.
 -