
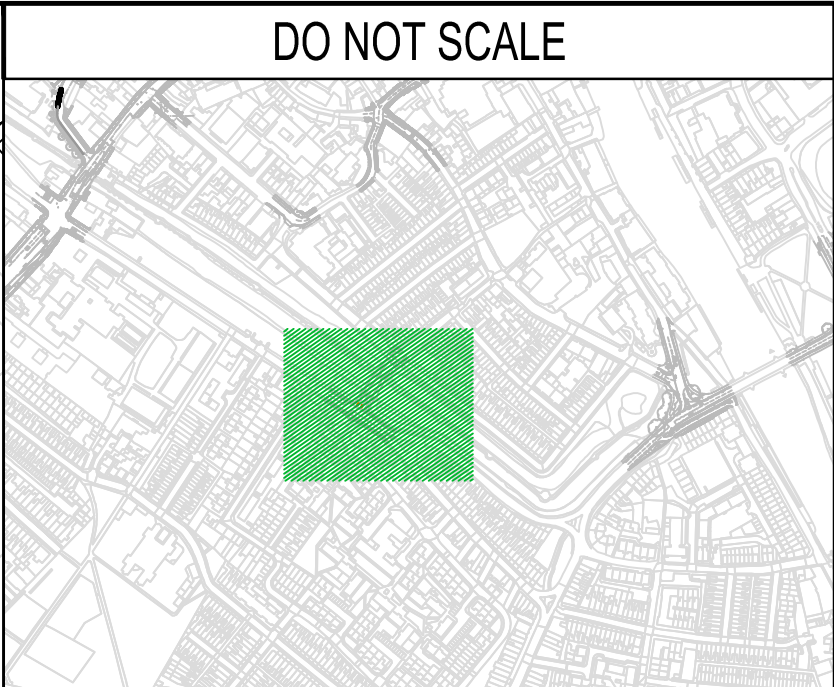
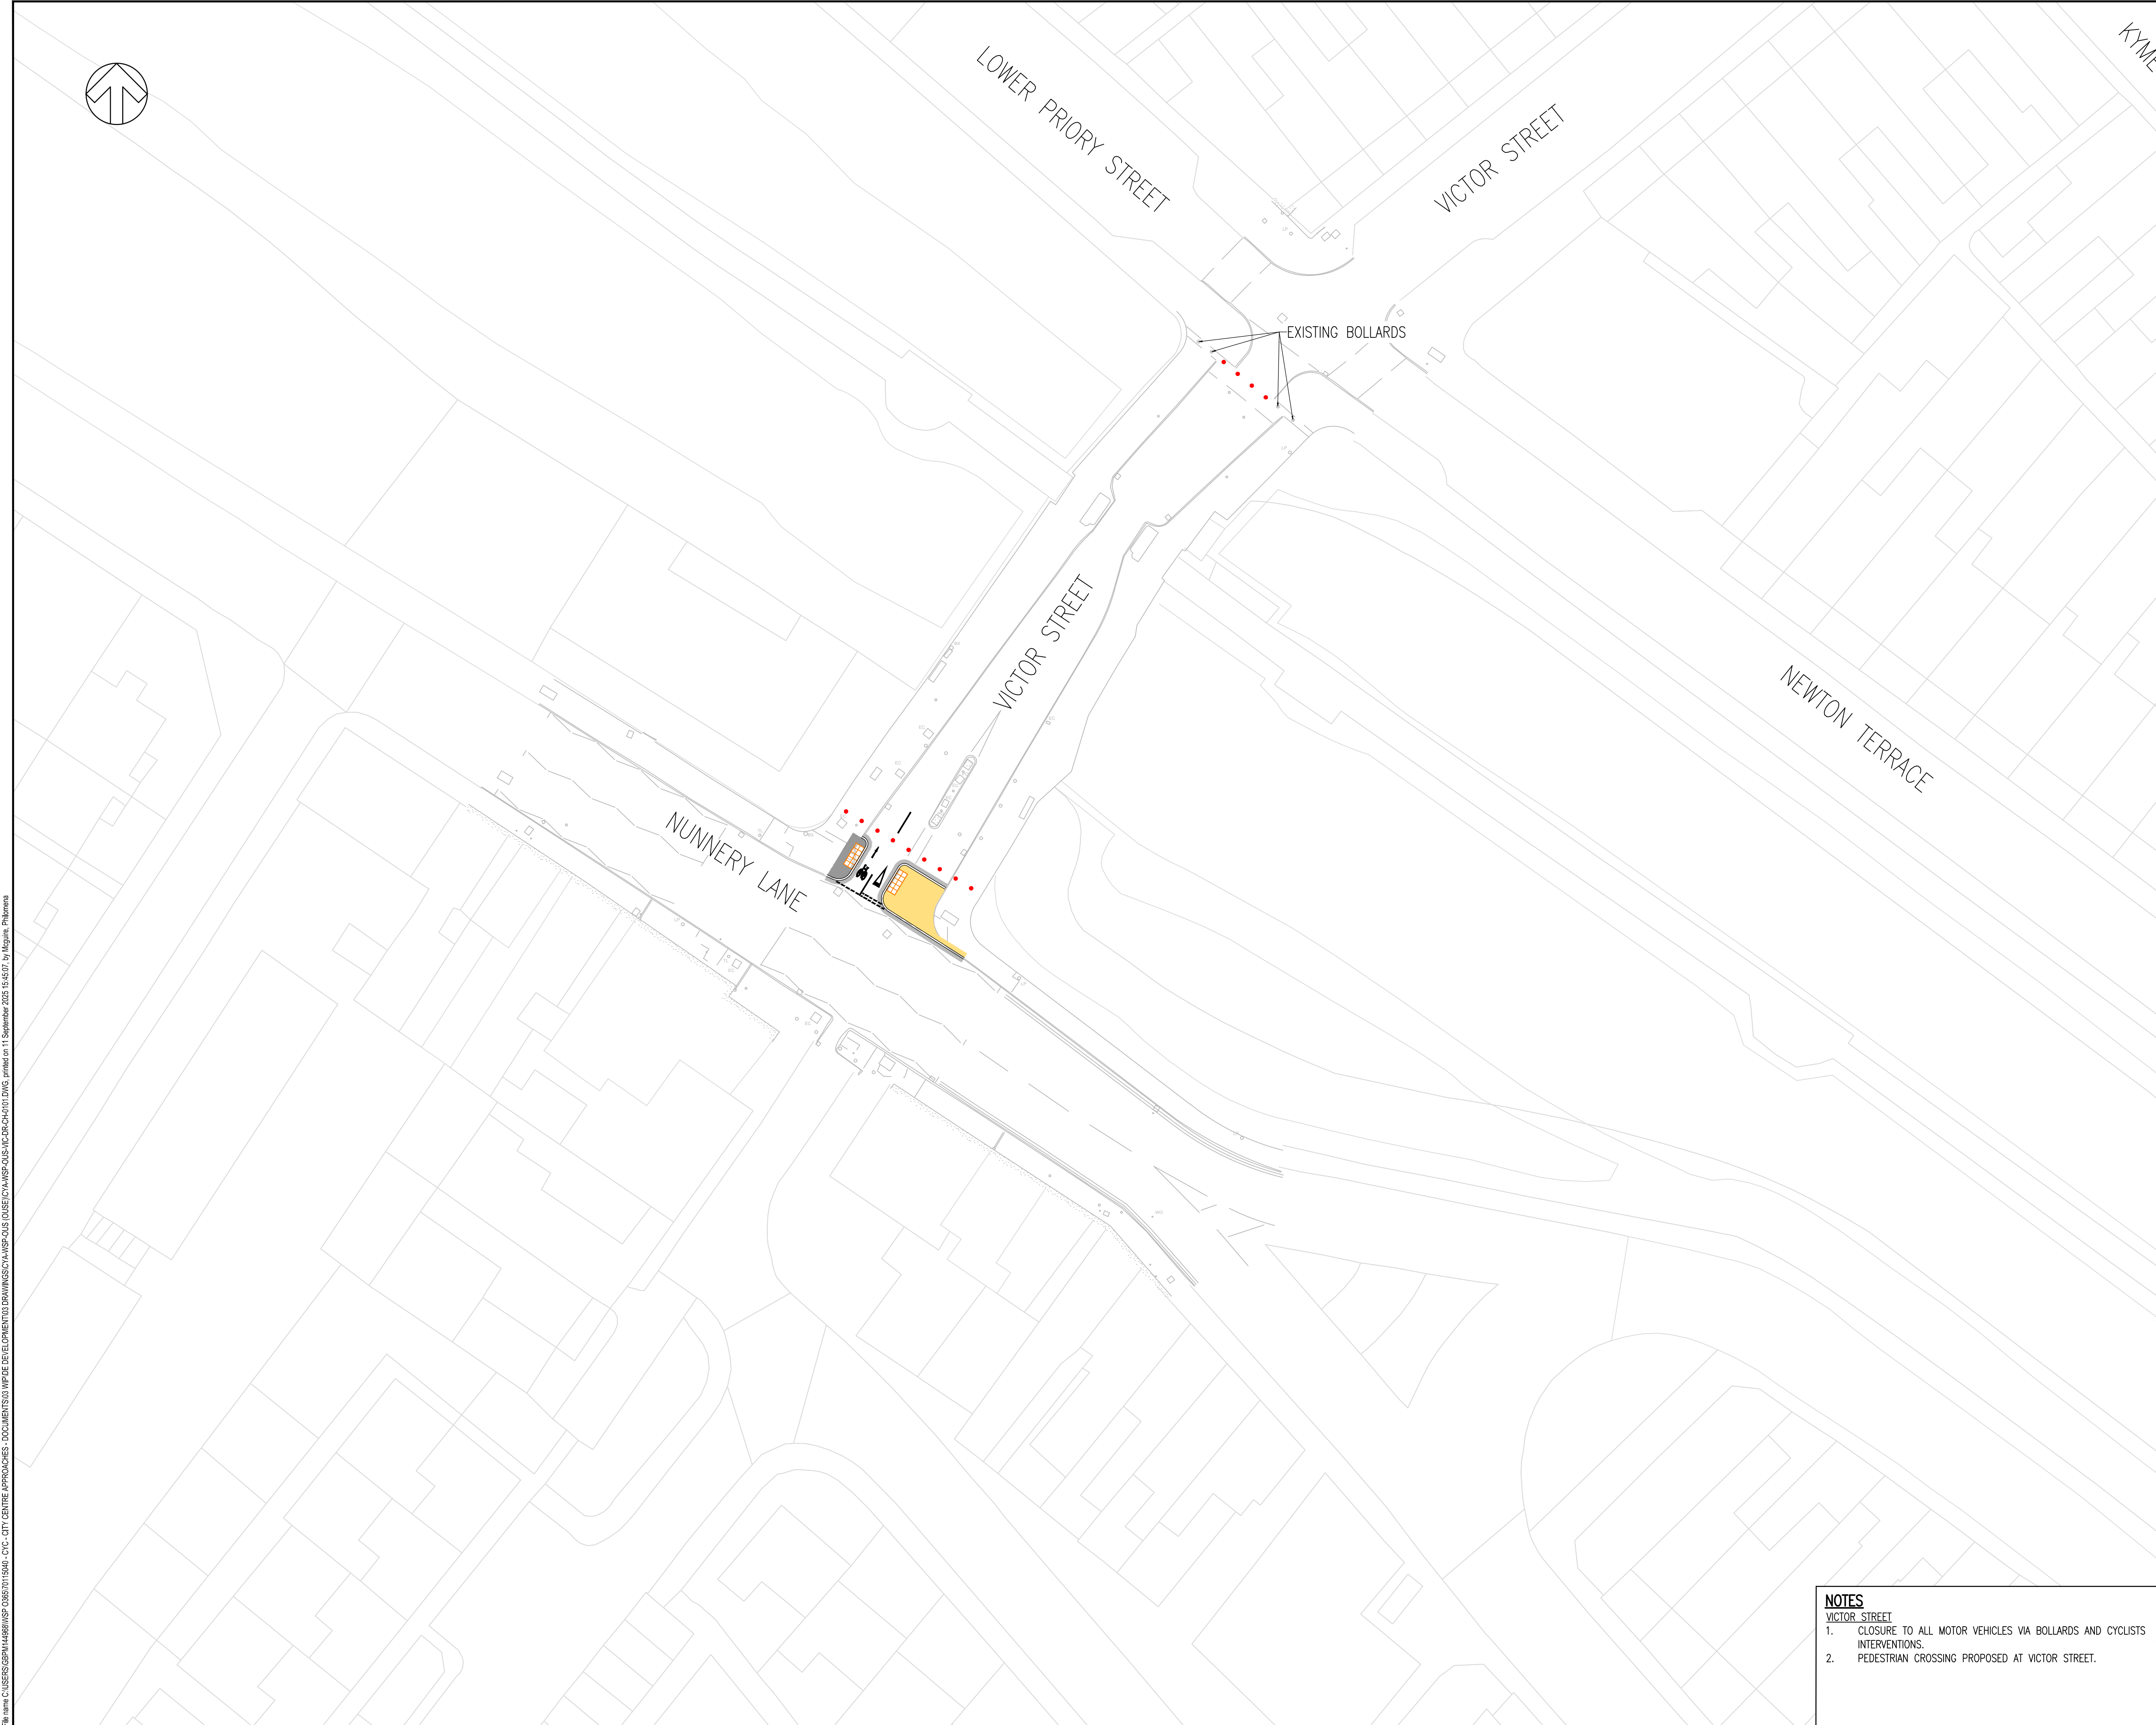


File name: C:\USERS\GBPM14486\WSP_038570115040_CYC_CTY_CENTRE_APPROACHES - DOCUMENTS\03 WIP\DEVELOPMENT\03 DRAWINGS\CYA-WSP-038570115040_CYC_CTY_CENTRE_APPROACHES.dwg, printed on 11 September 2025 16:45:07, by: Megumi, Philomena

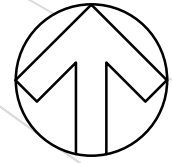

KEY	
	PROPOSED KERBLINE
	UNCONTROLLED CROSSING BUFF COLOURED TACTILE PAVING
	CARRIAGEWAYS – REFER TO 700 SERIES FOR EXTENT AND TYPE OF PAVEMENT WORKS
	NATURAL STONE FOOTWAYS – REFER TO 1100 SERIES FOR EXTENT AND FINISHES OF KERBS AND FOOTWAYS
	ASPHALT FOOTWAYS – REFER TO 1100 SERIES FOR EXTENT AND FINISHES OF KERBS AND FOOTWAYS
	PROPOSED BOLLARDS

UNTIL TECHNICAL APPROVAL HAS BEEN OBTAINED FROM THE RELEVANT LOCAL AUTHORITIES OR STATUTORY BODIES, IT SHOULD BE UNDERSTOOD THAT ALL DRAWINGS ARE ISSUED AS PRELIMINARY AND NOT FOR CONSTRUCTION. SHOULD THE CONTRACTOR AND / OR EMPLOYER COMMENCE WORK PRIOR TO APPROVAL BEING GIVEN, IT IS ENTIRELY AT THEIR OWN RISK

P03	11/09/2025	PM	GENERAL DRAWING UPDATES	DPL	CC
P02	29/04/2025	AJ	CYCLEWAY UPDATES	DPL	CC
P01	04/12/2024	CC	FIRST ISSUE	SG	SG
REV	DATE	BY	DESCRIPTION	CHK	APP

DRAWING STATUS:	S2 - FOR INFORMATION
-----------------	----------------------

3 Wellington Place, Leeds, LS1 4AP, UK
T+ 44 (0) 113 395 6200, F+ 44 (0) 113 395 6201
wsp.com

CLIENT:	CITY OF YORK COUNCIL
---------	----------------------

ARCHITECT:	
------------	--

SITE/PROJECT:	CITY CENTRE APPROACHES
TITLE:	OUSE-03 CITY CENTRE CENTRAL CORRIDOR PROPOSED INTERVENTIONS VICTORIA BAR - GENERAL ARRANGEMENT SHEET 1 OF 1

SCALE @ A1:	1:250	CHECKED:	SG	APPROVED:	SG
PROJECT NO:	70115040	DESIGNED:	CC	DRAWN:	CC
				DATE:	May 25

DRAWING NO:	CYA-WSP-OUS-VIC-DR-CH-0101	REV:	P03
-------------	----------------------------	------	-----

© WSP UK Ltd

- NOTES
- VICTOR STREET
1. CLOSURE TO ALL MOTOR VEHICLES VIA BOLLARDS AND CYCLISTS INTERVENTIONS.
2. PEDESTRIAN CROSSING PROPOSED AT VICTOR STREET.